


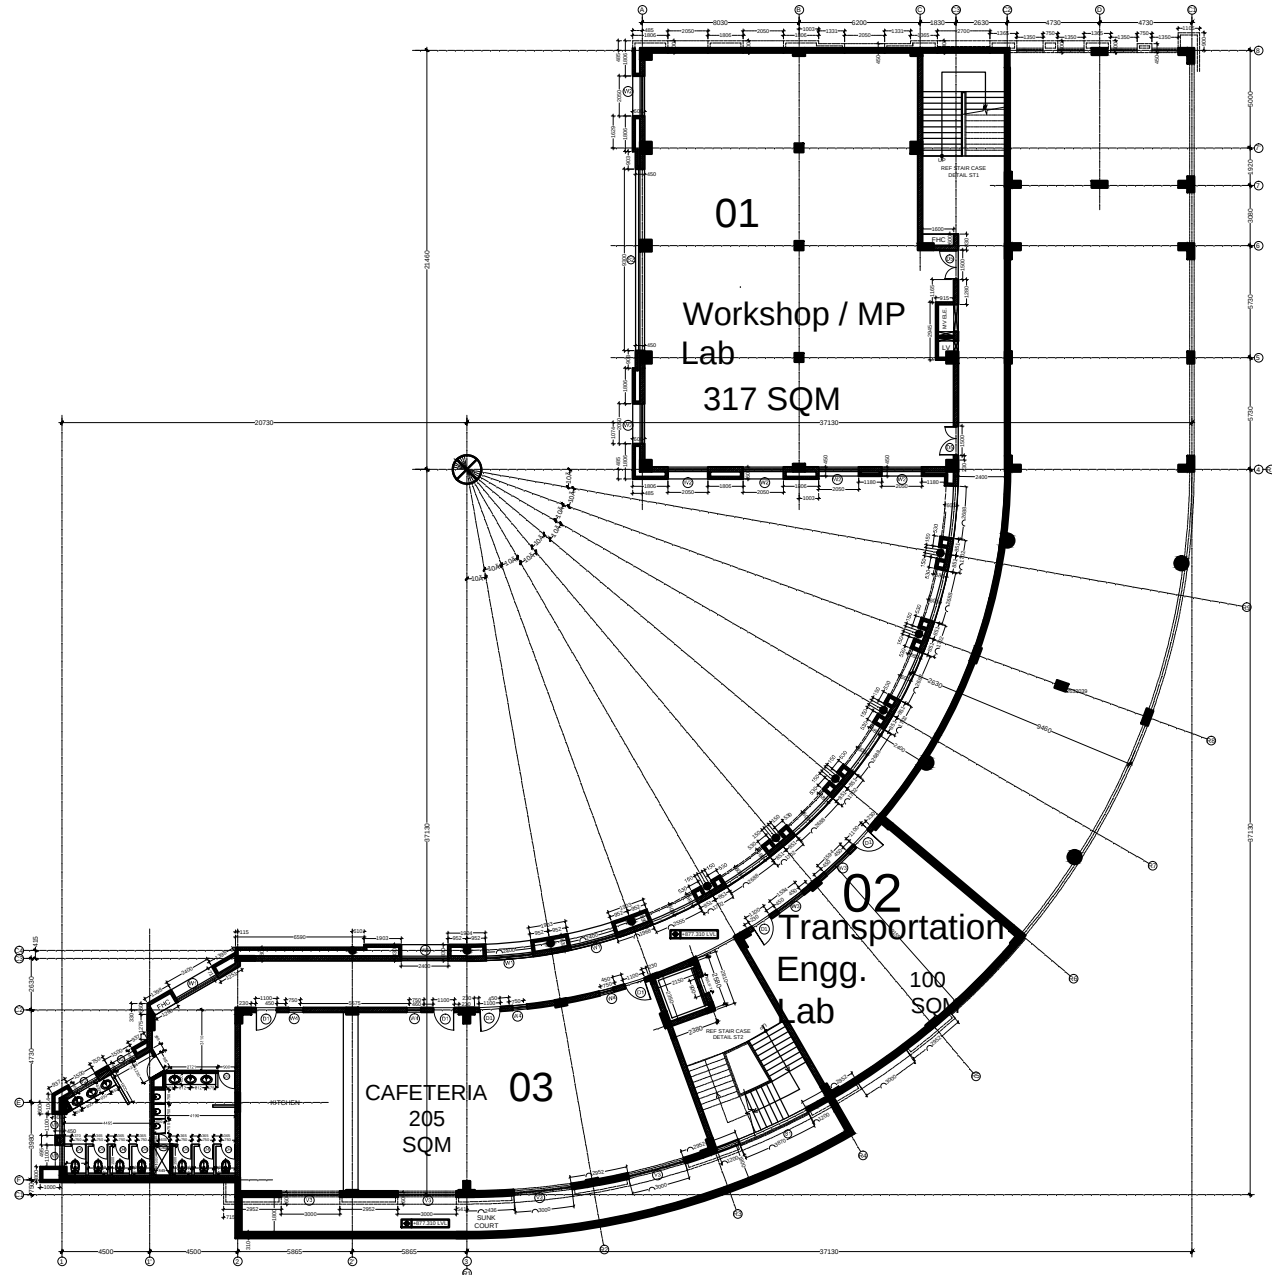

NOTE :-
1. ALL RETAINING WALL THICKNESS ARE AS/ STRUCTURE DRAWING.

PROJECT

ENGINEERING & MANAGEMENT BLOCK
HAMIRPUR UNIVERSITY

-3 Lvl Floor Area
1021 Sqm.

DRAWING

-3 LVL FLOOR PLAN (+875.21 F.F.L.)
(ACADEMIC BLOCK)

NOTES :-

1. ALL DIMENSIONS AND LEVELS ARE IN MM, UNLESS NOTED OTHERWISE.
2. DIMENSIONS DO NOT SCALE ANY DIMENSION FOLLOWING DIMENSIONS ONLY.
3. THIS DRAWING SHOULD BE READ IN CONJUNCTION WITH RELEVANT STRUCTURE AND SERVICES SPECIFICATIONS. ANY DISCREPANCY SHOULD BE BROUGHT TO THE NOTICE OF ARCHITECT IMMEDIATELY.

REVISION TABLE

SCALE : 1:100

DATE : 15-11-10 DRAWN : MUKESH



ARCHITECTS
VIJAY GUPTA
ARCHITECTS
601, CHIRANJIV TOWER
43, NEHRU PLACE, NEW DELHI
TEL : 011-26414763, 26465428, 26410790

DRG. NO.

A - 05

R - 0

00-00-00