


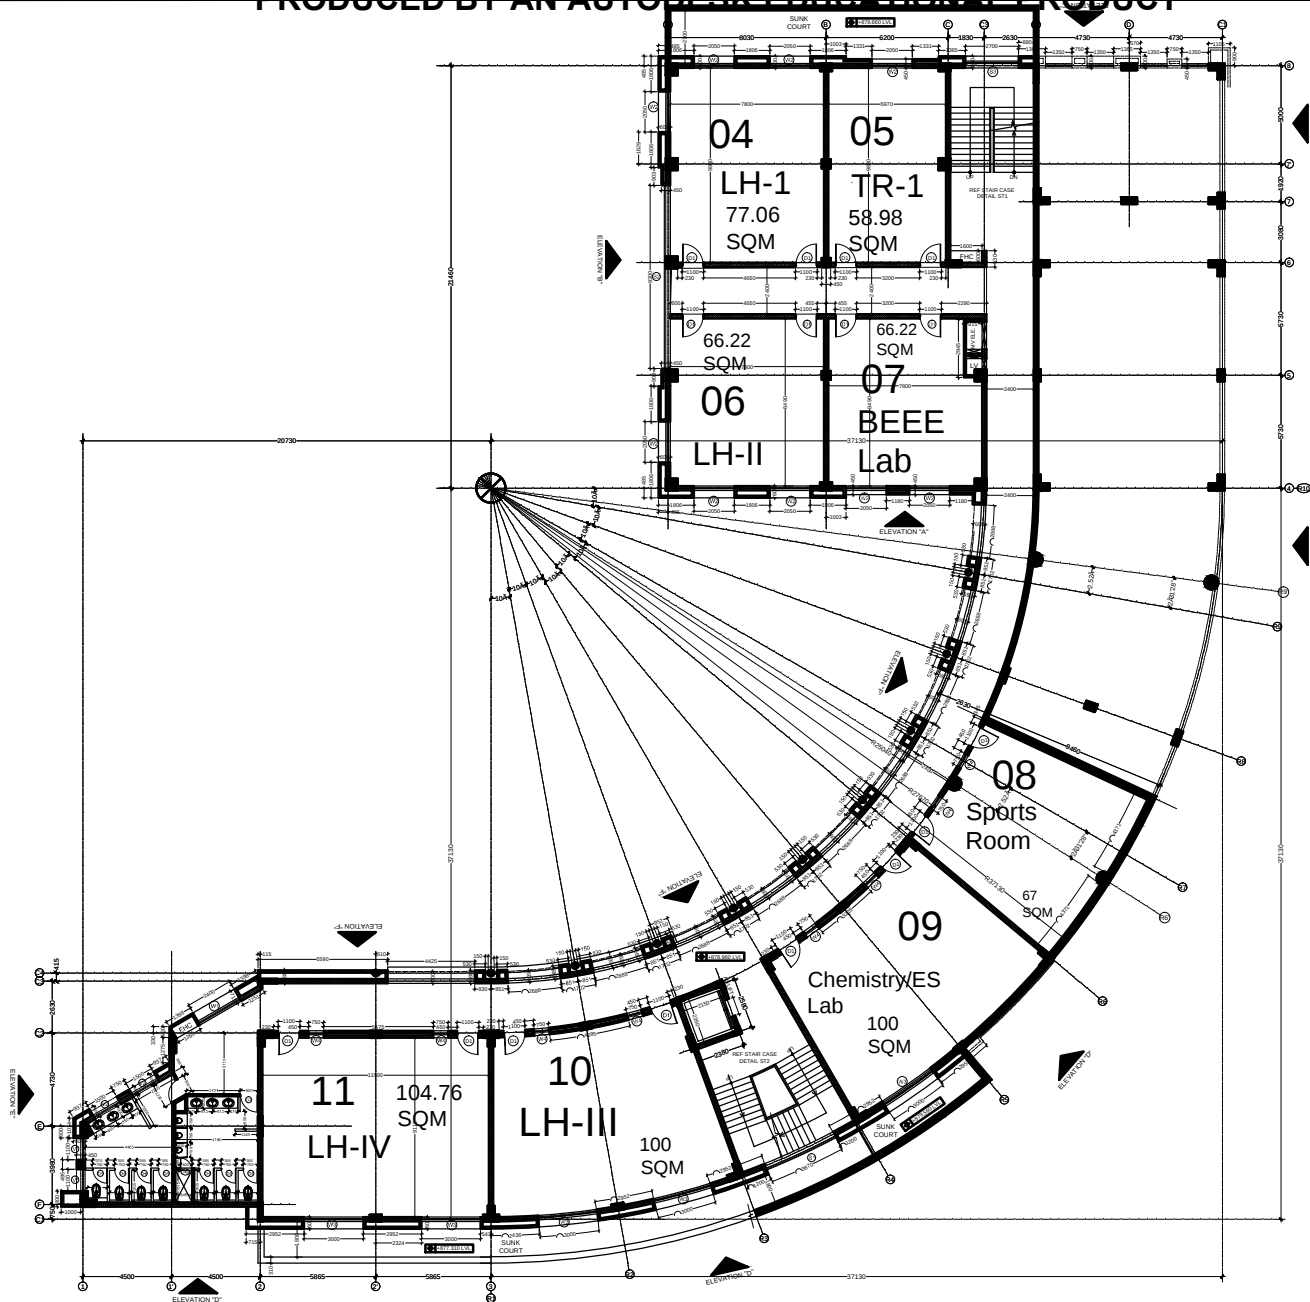

NOTE :-
1. ALL RETAINING WALL THICKNESS ARE
AS/ STRUCTURE DRAWING.

PROJECT

ENGINEERING & MANAGEMENT BLOCK
HAMIRPUR UNIVERSITY

**-2 lvl Floor Area
1021 Sqm.**

DRAWING

-2 LVL FLOOR PLAN (+878.96 F.F.L.)
(ACADEMIC BLOCK)

NOTES :-

1. ALL DIMENSIONS AND LVL ARE IN MM, UNLESS NOTED OTHER WISE.
2. ALL DIM. DO NOT SCALE ANY DIM. FOLLOW WRITTEN DIMENSIONS ONLY.
3. THIS Dwg. SHOULD BE READ IN CONJUNCTION WITH RELEVANT STRUCTURE
AND SERVICE Dwg. ANY DISCREPANCY SHOULD BE BROUGHT TO THE
NOTICE OF ARCHITECT IMMEDIATELY.

REVISION TABLE

SCALE : 1:100

DATE : 15-11-10

DRAWN : MUKESH



ARCHITECTS
VIJAY GUPTA
ARCHITECTS
601, CHIRANJIV TOWER
43, NEHRU PLACE, NEW DELHI
TEL : 011-26414763, 26465428, 26410790

DRG. NO.

A - 06

R - 0

00-00-00