


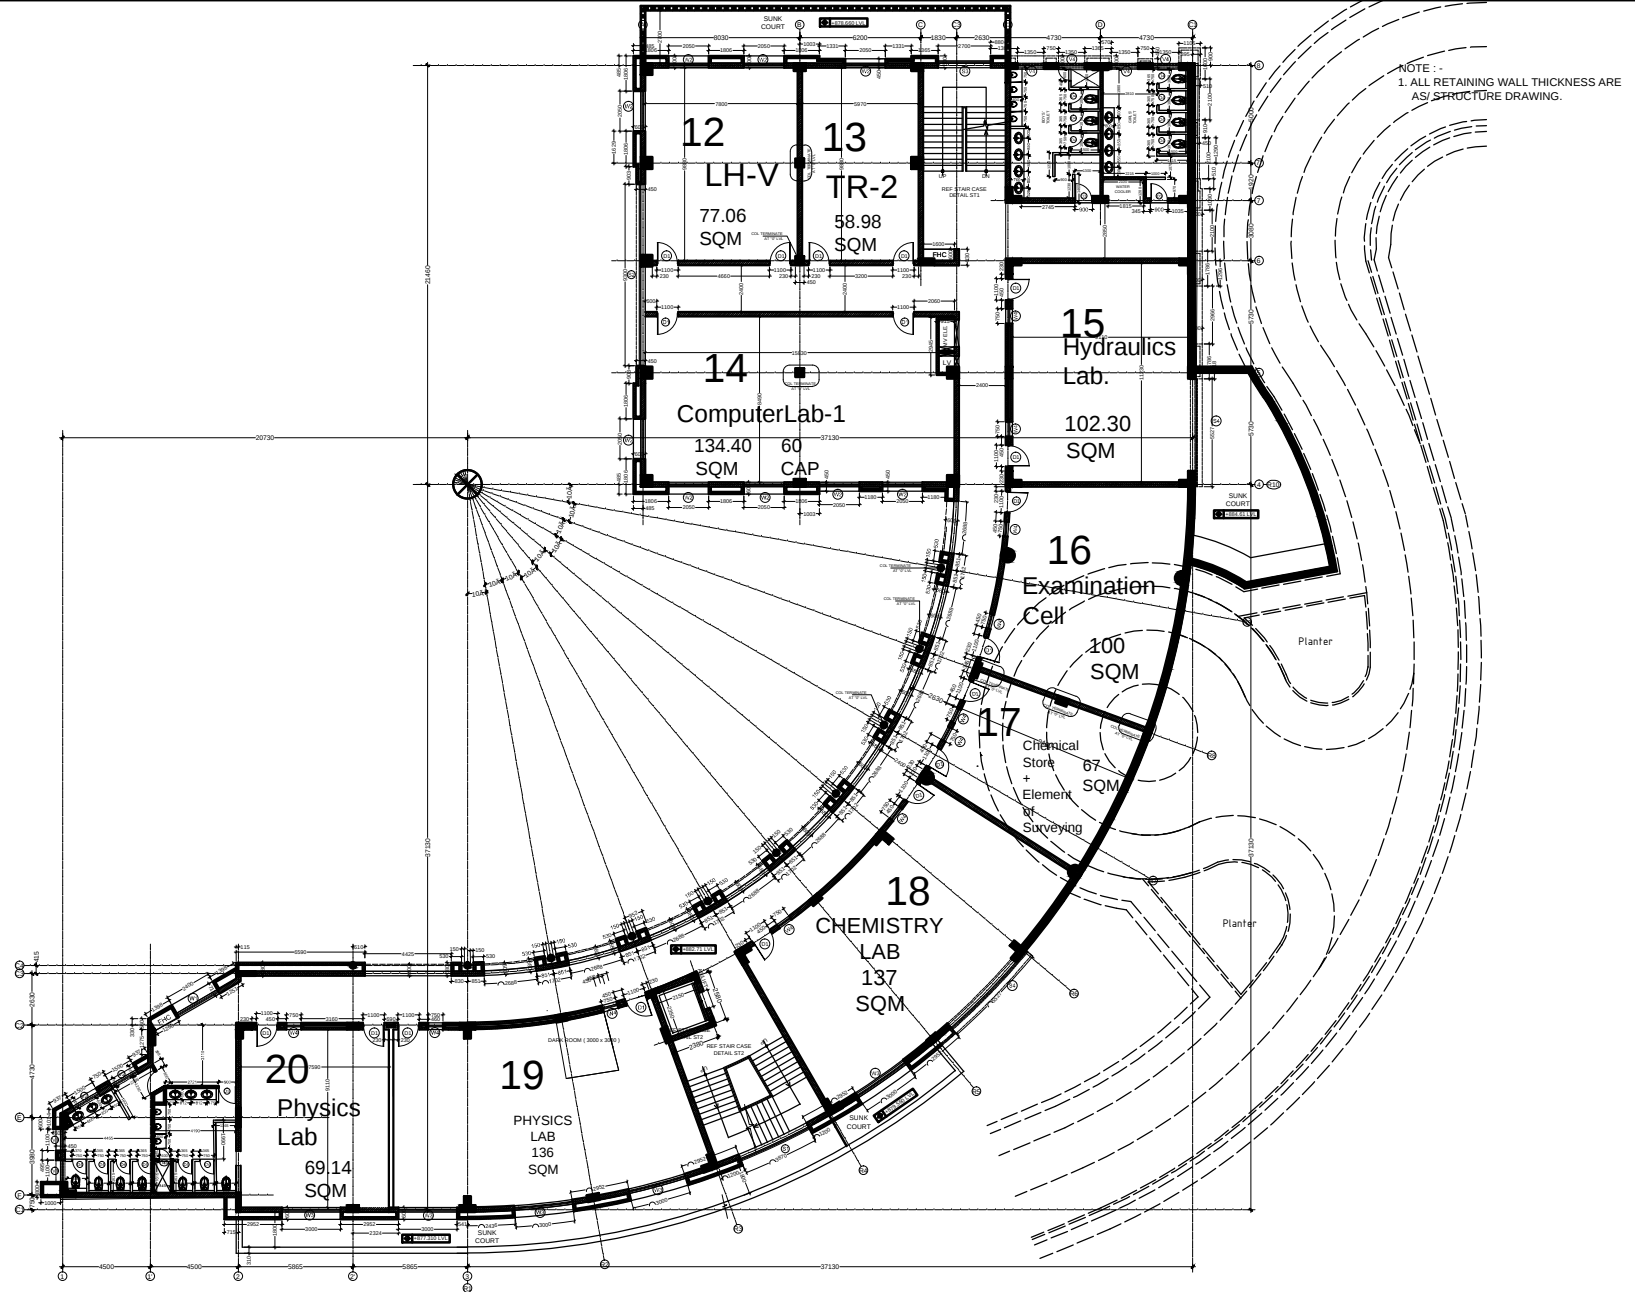

PROJECT

ENGINEERING & MANAGEMENT BLOCK
HAMIRPUR UNIVERSITY

**-1 lvl Floor Area
1440 Sqm.**

DRAWING

**-1 LVL FLOOR PLAN (+882.71 F.F.L.)
(ACADEMIC BLOCK)**

NOTES :

1. ALL DIMENSIONS AND LVL ARE IN MM, UNLESS NOTED OTHERWISE.
2. (B) AND (D) DO NOT SCALE ANY DIM. FOLLOW WRITTEN DIMENSIONS ONLY.
3. THIS DRG. SHOULD BE READ IN CONJUNCTION WITH RELEVANT STRUCTURE AND SERVICE DRGS. ANY DISCREPANCY SHOULD BE BROUGHT TO THE NOTICE OF ARCHITECT IMMEDIATELY.

REVISION TABLE

SCALE :



DRG. NO.

DATE : 15-11-10 DRAWN : MUKESH

ARCHITECTS
VIJAY GUPTA
ARCHITECTS
601, CHIRANJIV TOWER
43, NEHRU PLACE, NEW DELHI
TEL : 011-26414763, 26465428, 26410790

A - 07

R - 0
00-00-00