


PRODUCED BY AN AUTODESK EDUCATIONAL PRODUCT

DOOR WINDOW SCHEDULE						
S.No.	WIDTH	HEIGHT	CILL	LINTEL	REMARK	
W1	2400	2050	900	2950 (BOB)		
W2	2050	2050	900	2950 (BOB)		
W3	3000	2050	900	2950 (BOB)		
W4	750	2100	900	2700 (LINTEL)		
W5	2950	2050	900	2950 (BOB)		
W6	2100	2050	900	2950 (BOB)		
W7	3070	2050	900	2950		
V1	1100	850	2100	2950 (BOB)		
V2	1500	850	2100	2950 (BOB)		
V3	3000	750	2400	2150 (BOB)		
V4	1350	850	2100	2950 (BOB)		
V5	2100	850	2100	2950 (BOB)		
S1	3070	REF ST2 STAIRCASE				
S2	9300	6550	CILL = +75.30 LVL & +87.175 LVL			
S3	2700	REF ST1 STAIRCASE				
S4	5527	REF PLAN				
S5	12090	REF PLAN				
S6	2688	5800	900	REF SKIN		
S7	4425	5800	900	REF SKIN		
S8	REF SEP		5800	900	REF SKIN	
S9	2100	5800	900	REF SKIN		
D1	1100	2700	00	2700 (LINTEL)		
D2	1000	2100	00	2100 (LINTEL)		
D3	1000	2700	00	2700 (LINTEL)		
D4	750	2100	00	2100 (LINTEL)		
D4a	600	1950	150	2100 (LINTEL)		
D5	1500	2700	00	2700 (LINTEL)		

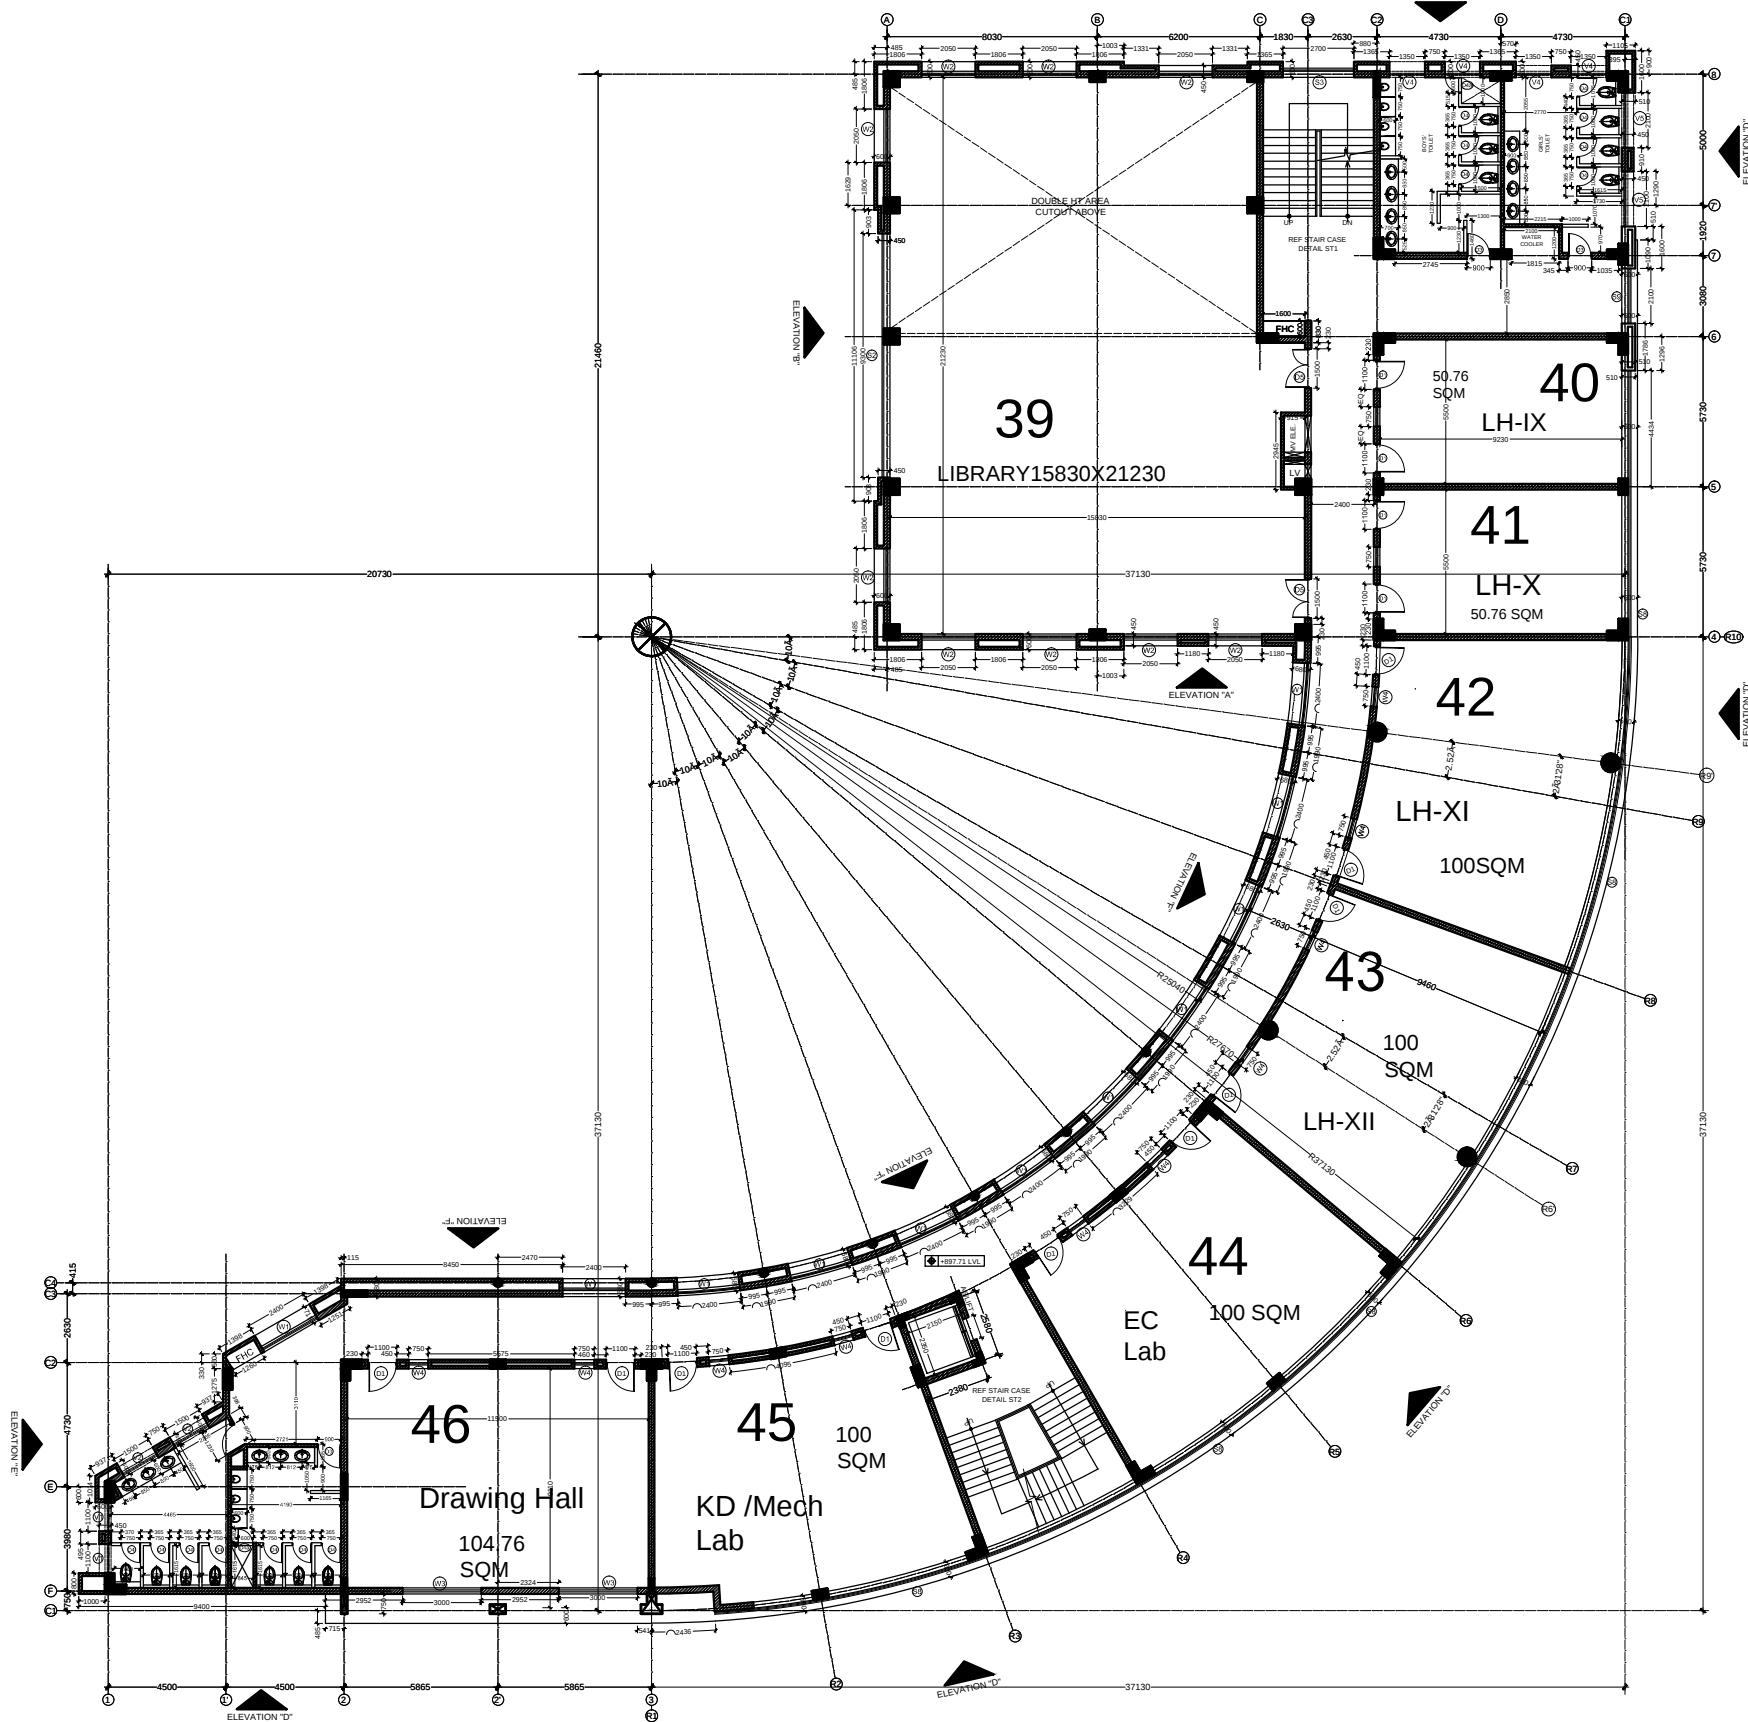

PROJECT

ENGINEERING & MANAGEMENT BLOCK
HAMIRPUR UNIVERSITY

+3 lvl Floor Area
1440 Sqm.

DRAWING

+3 LVL FLOOR PLAN (+897.71 F.F.L.)
(ACADEMIC BLOCK)

NOTES :-

1. ALL DIMENSIONS AND LVLS ARE IN MM, UNLESS NOTED OTHER WISE.
2. (U/L) O.D. DO NOT SCALE ANY DRG. FOLLOW WRITTEN DIMENSIONS ONLY.
3. THIS DRG. SHOULD BE READ IN CONJUNCTION WITH RELEVANT STRUCTURE AND SERVICE DRGS. ANY DISCREPANCY SHOULD BE BROUGHT TO THE NOTICE OF ARCHITECT IMMEDIATELY.

REVISION TABLE

SCALE :

DATE : 19-11-10

DRAWN : MUKESH



ARCHITECTS
VIJAY GUPTA
ARCHITECTS
601, CHIRANJIV TOWER
43, NEHRU PLACE, NEW DELHI
TEL : 011-26414763, 26465428, 26410790

DRG. NO.

A - 11

R - 0

00-00-00

PRODUCED BY AN AUTODESK EDUCATIONAL PRODUCT

F11.CPU.HAMIRPUR.DRAWINGS.ACADEMIC BLOCK.FLOOR PLANS.A-11 +3 LVL FLOOR PLAN R0 MODEL.DWG